

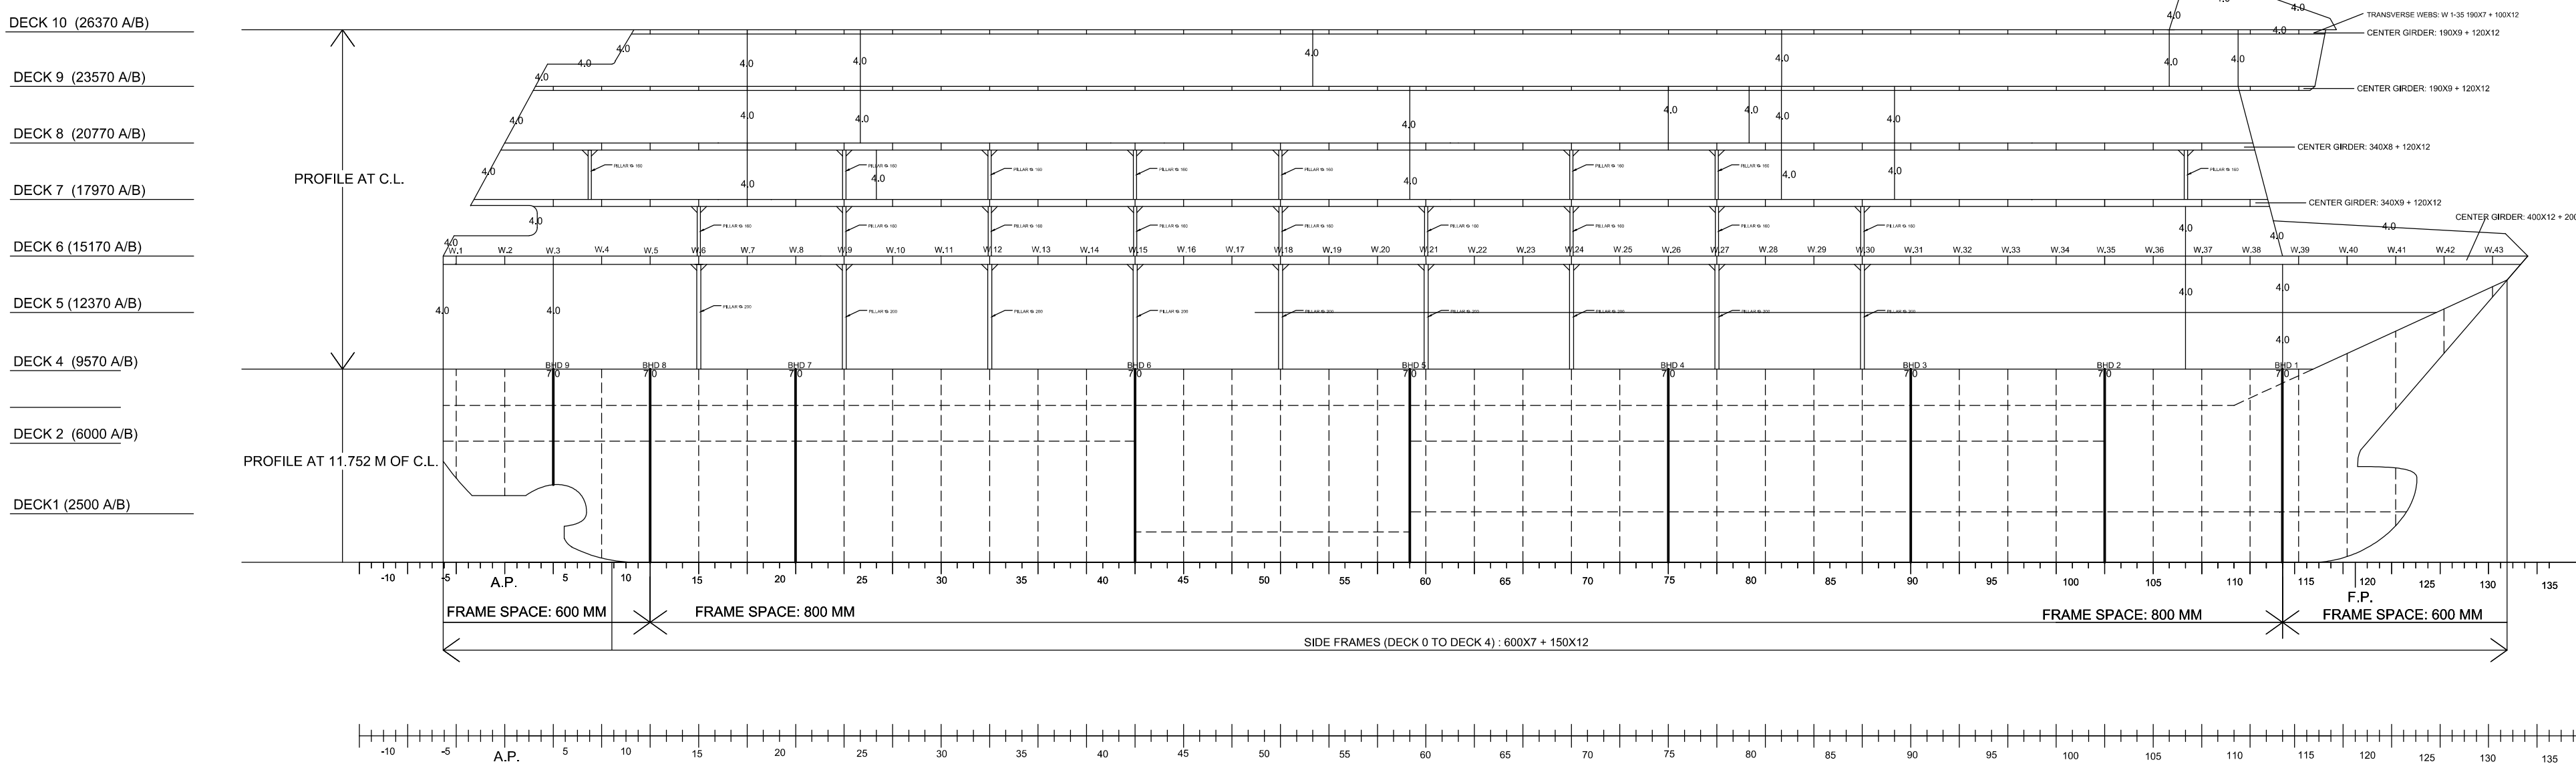
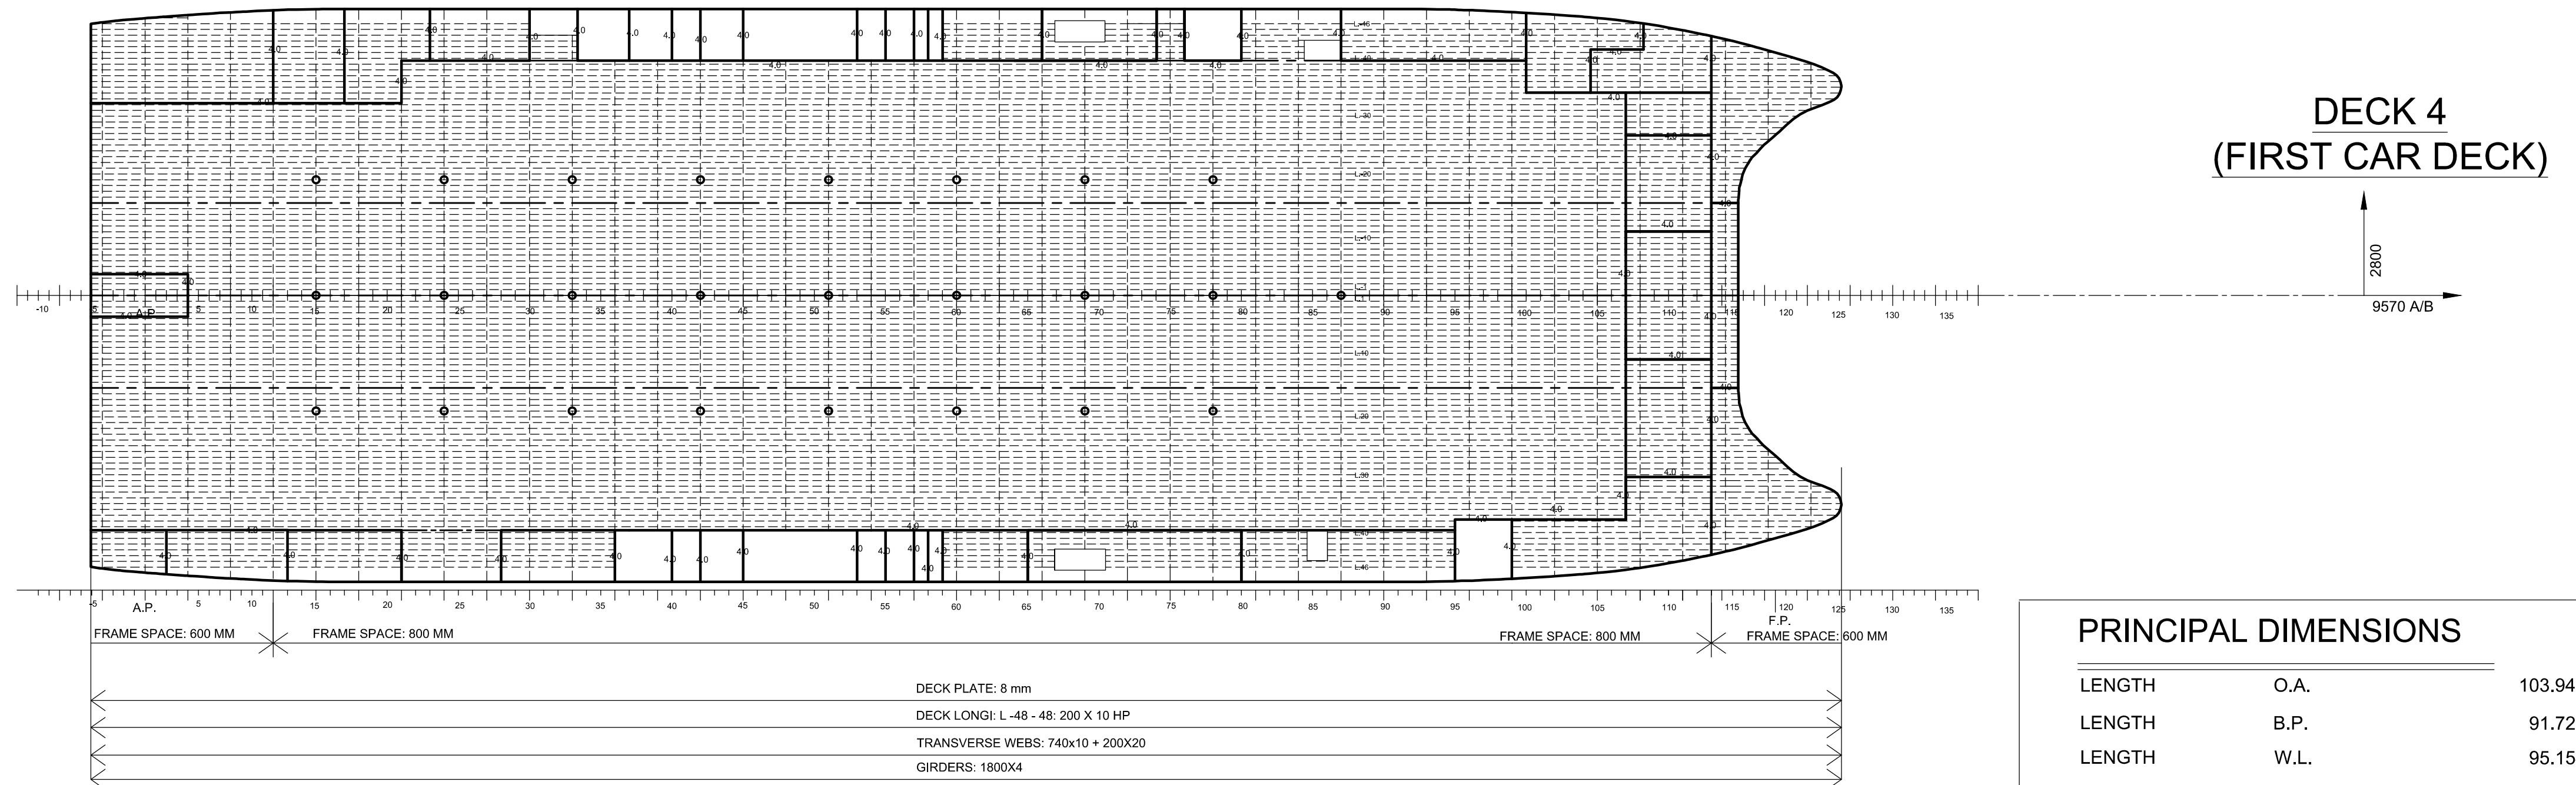
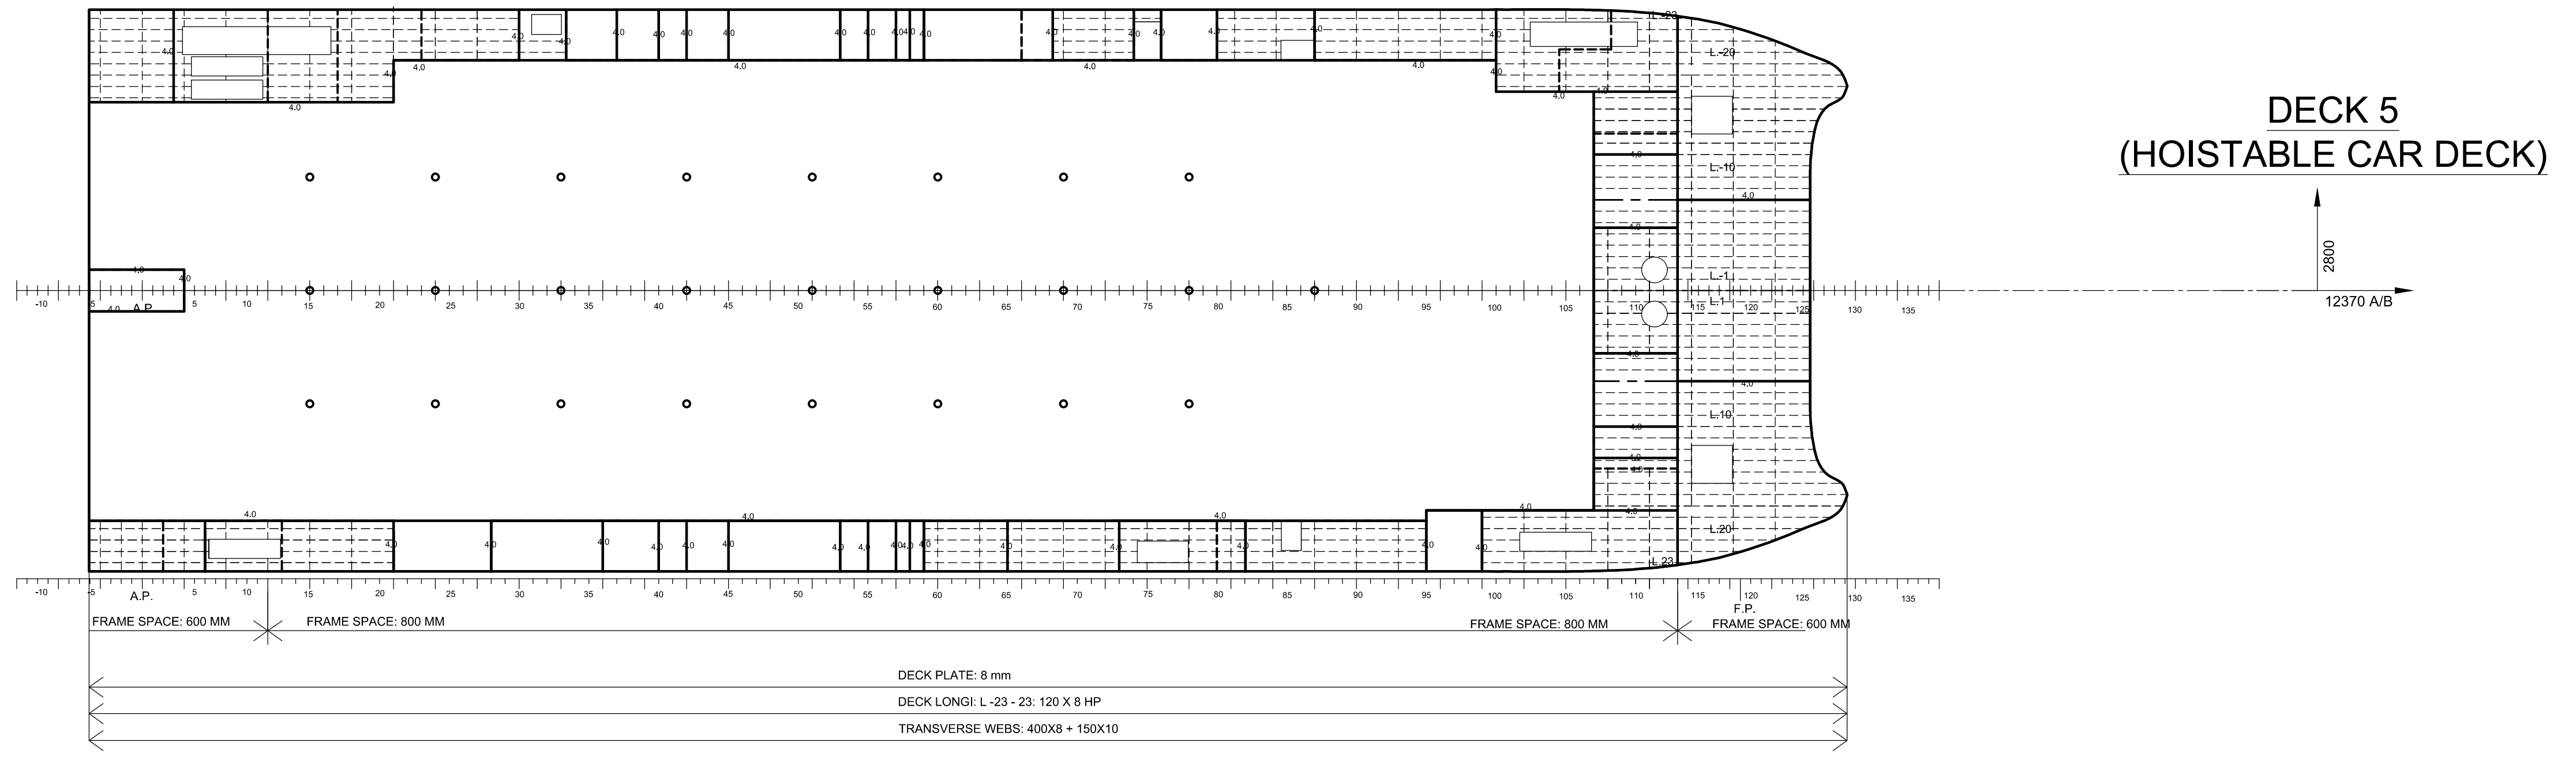
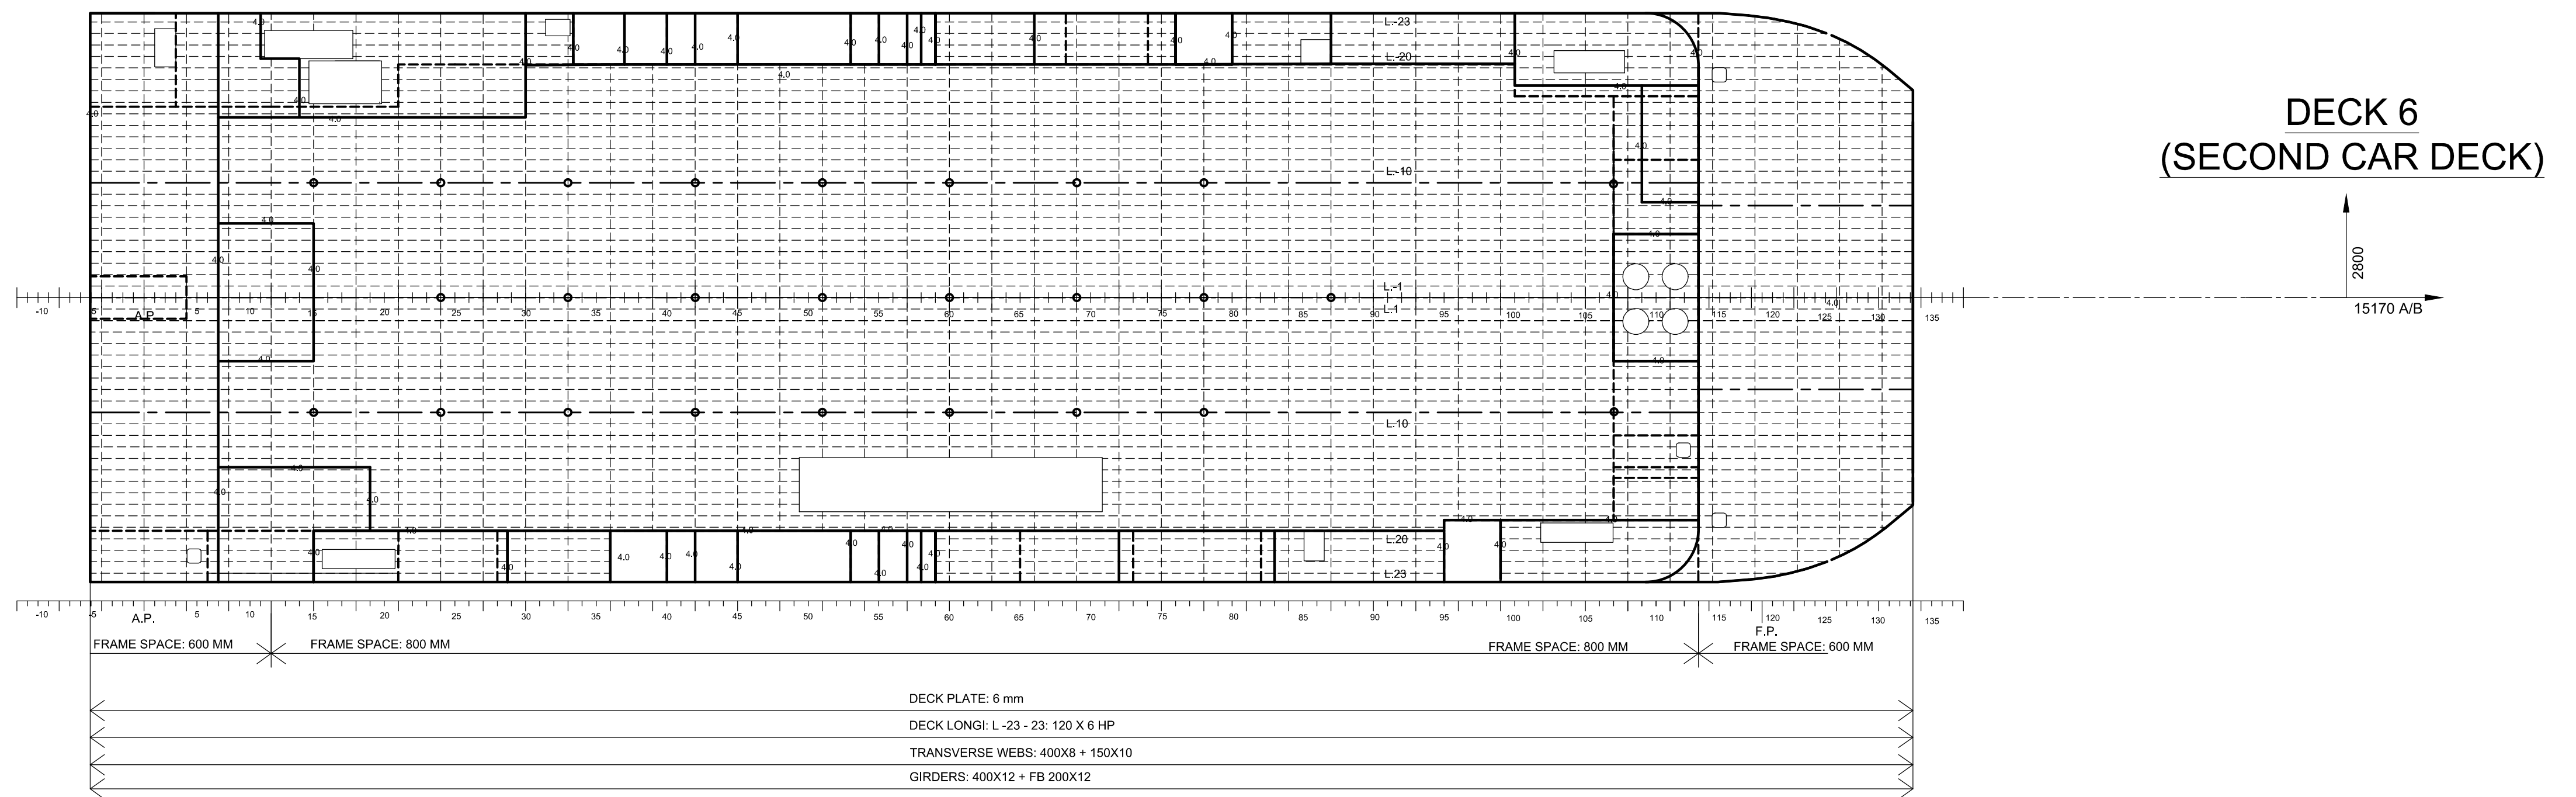
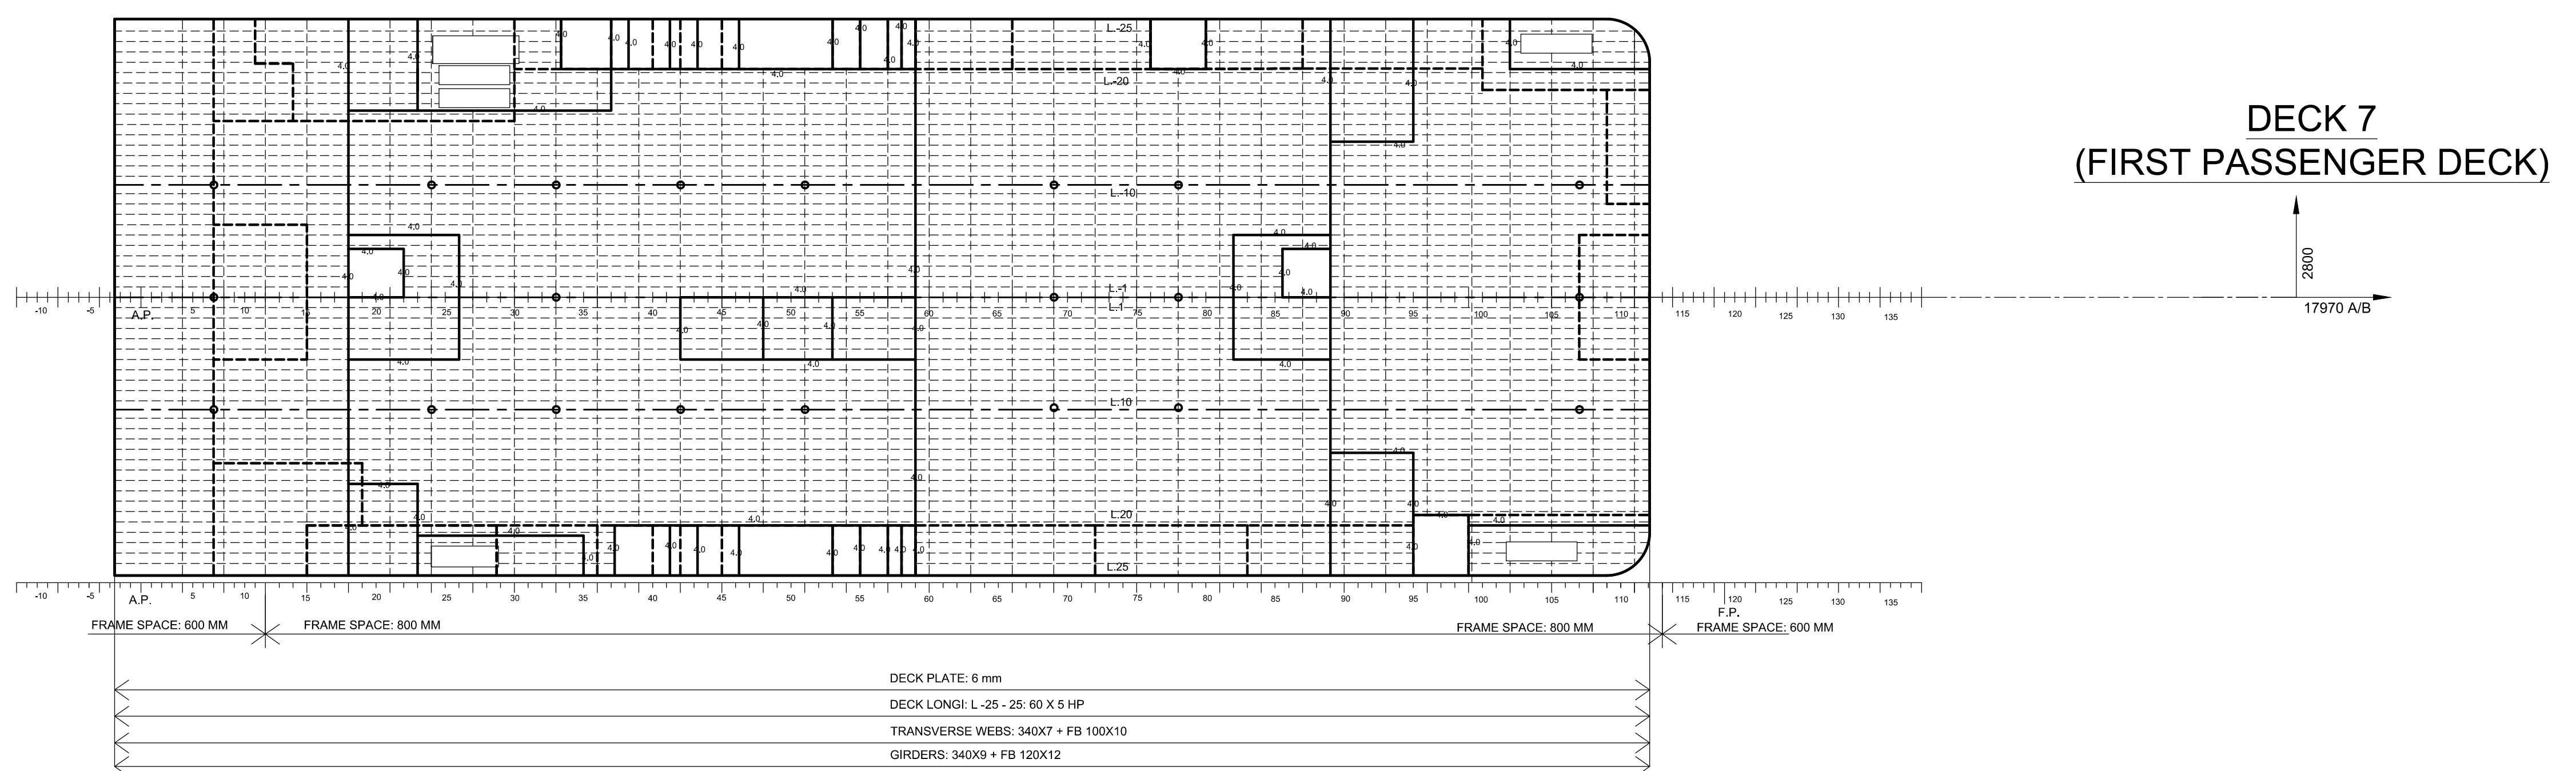
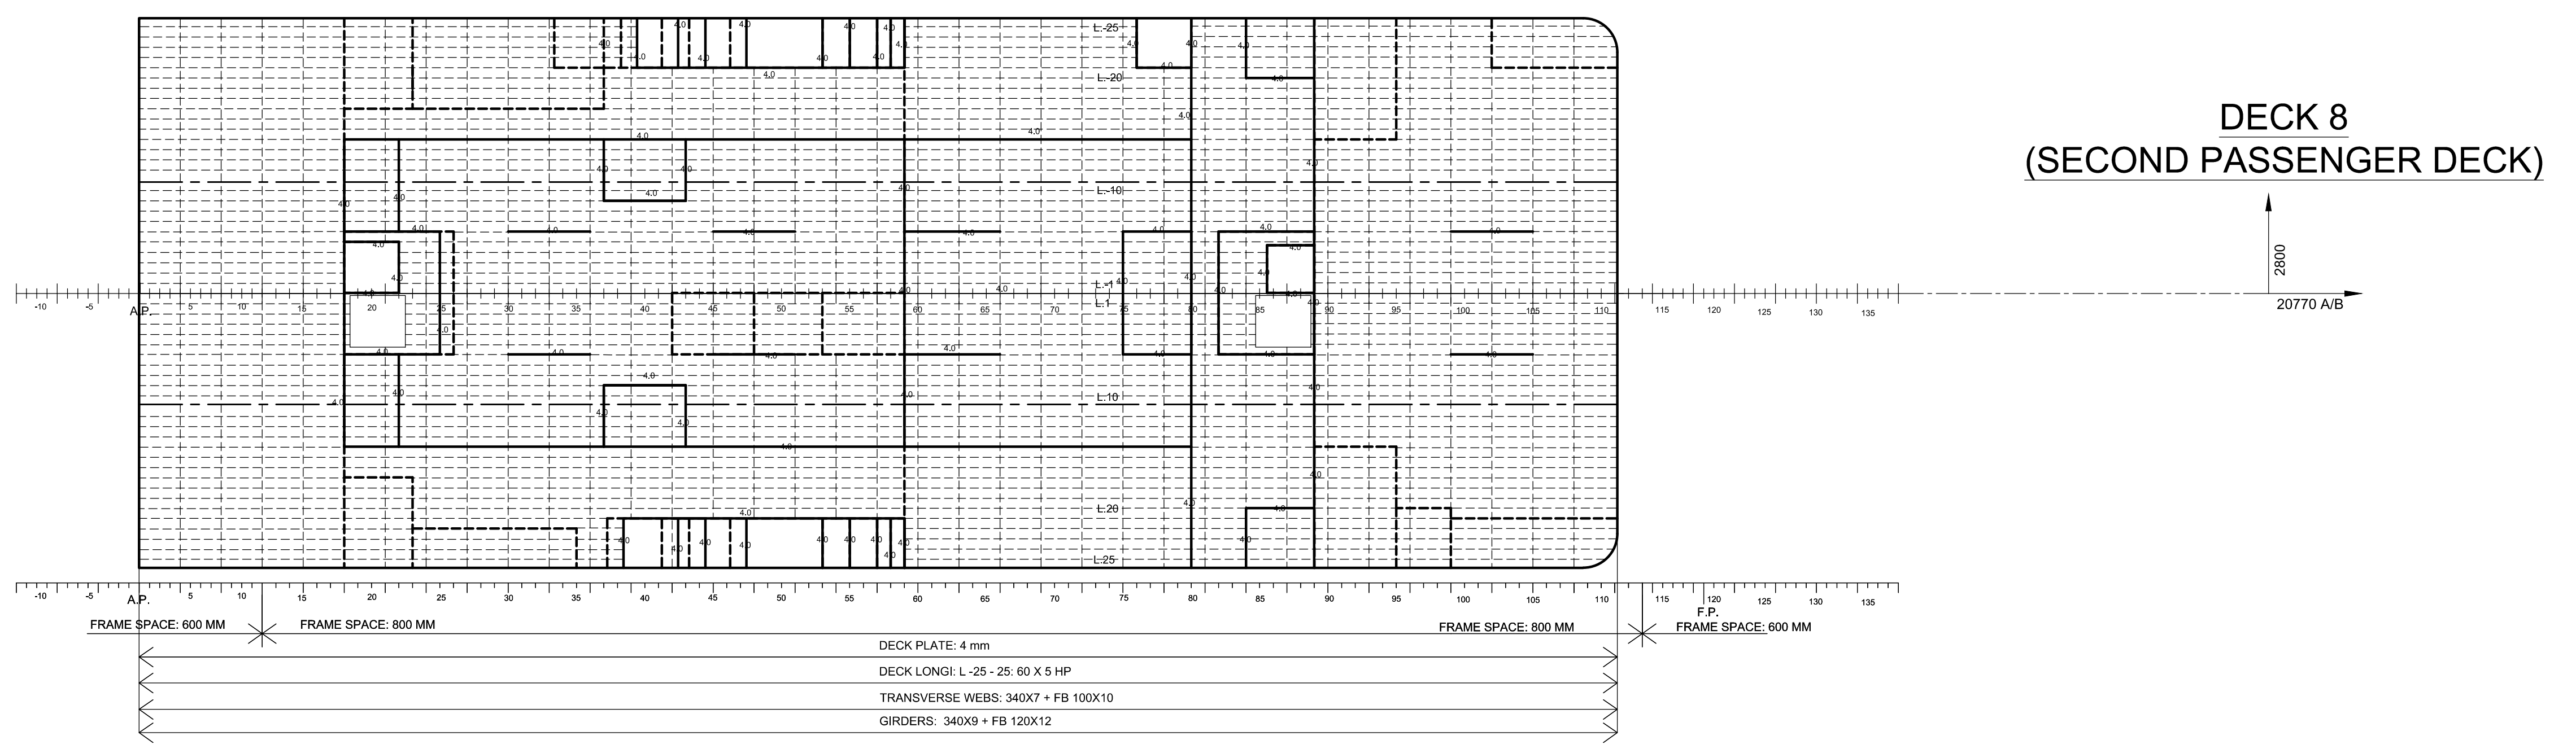


# PROFILE & DECKS PLAN

## PROFILE

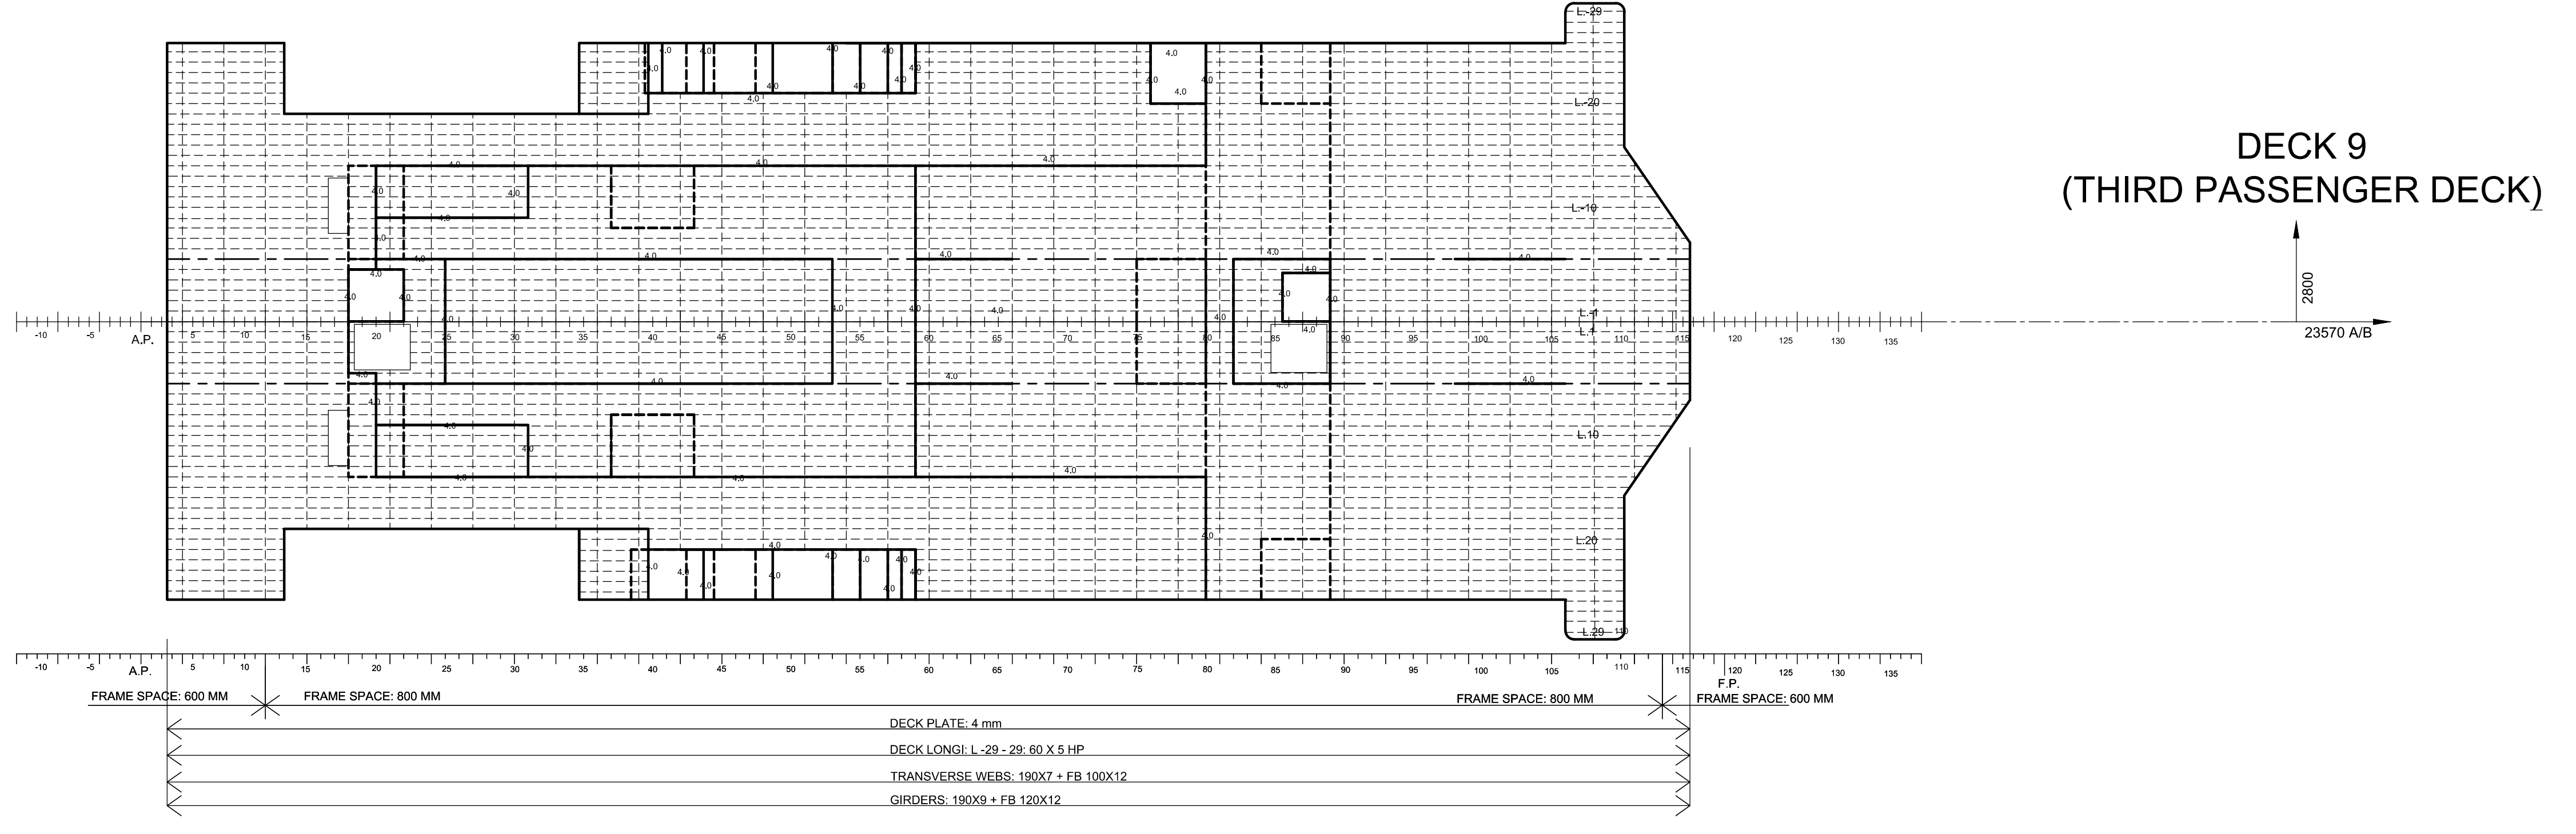

DECK	PLATE THICK
10	4.00
9	4.00
8	4.00
7	4.00
6	4.00
5	4.00
4	4.00
3	4.00
2	4.00
1	4.00

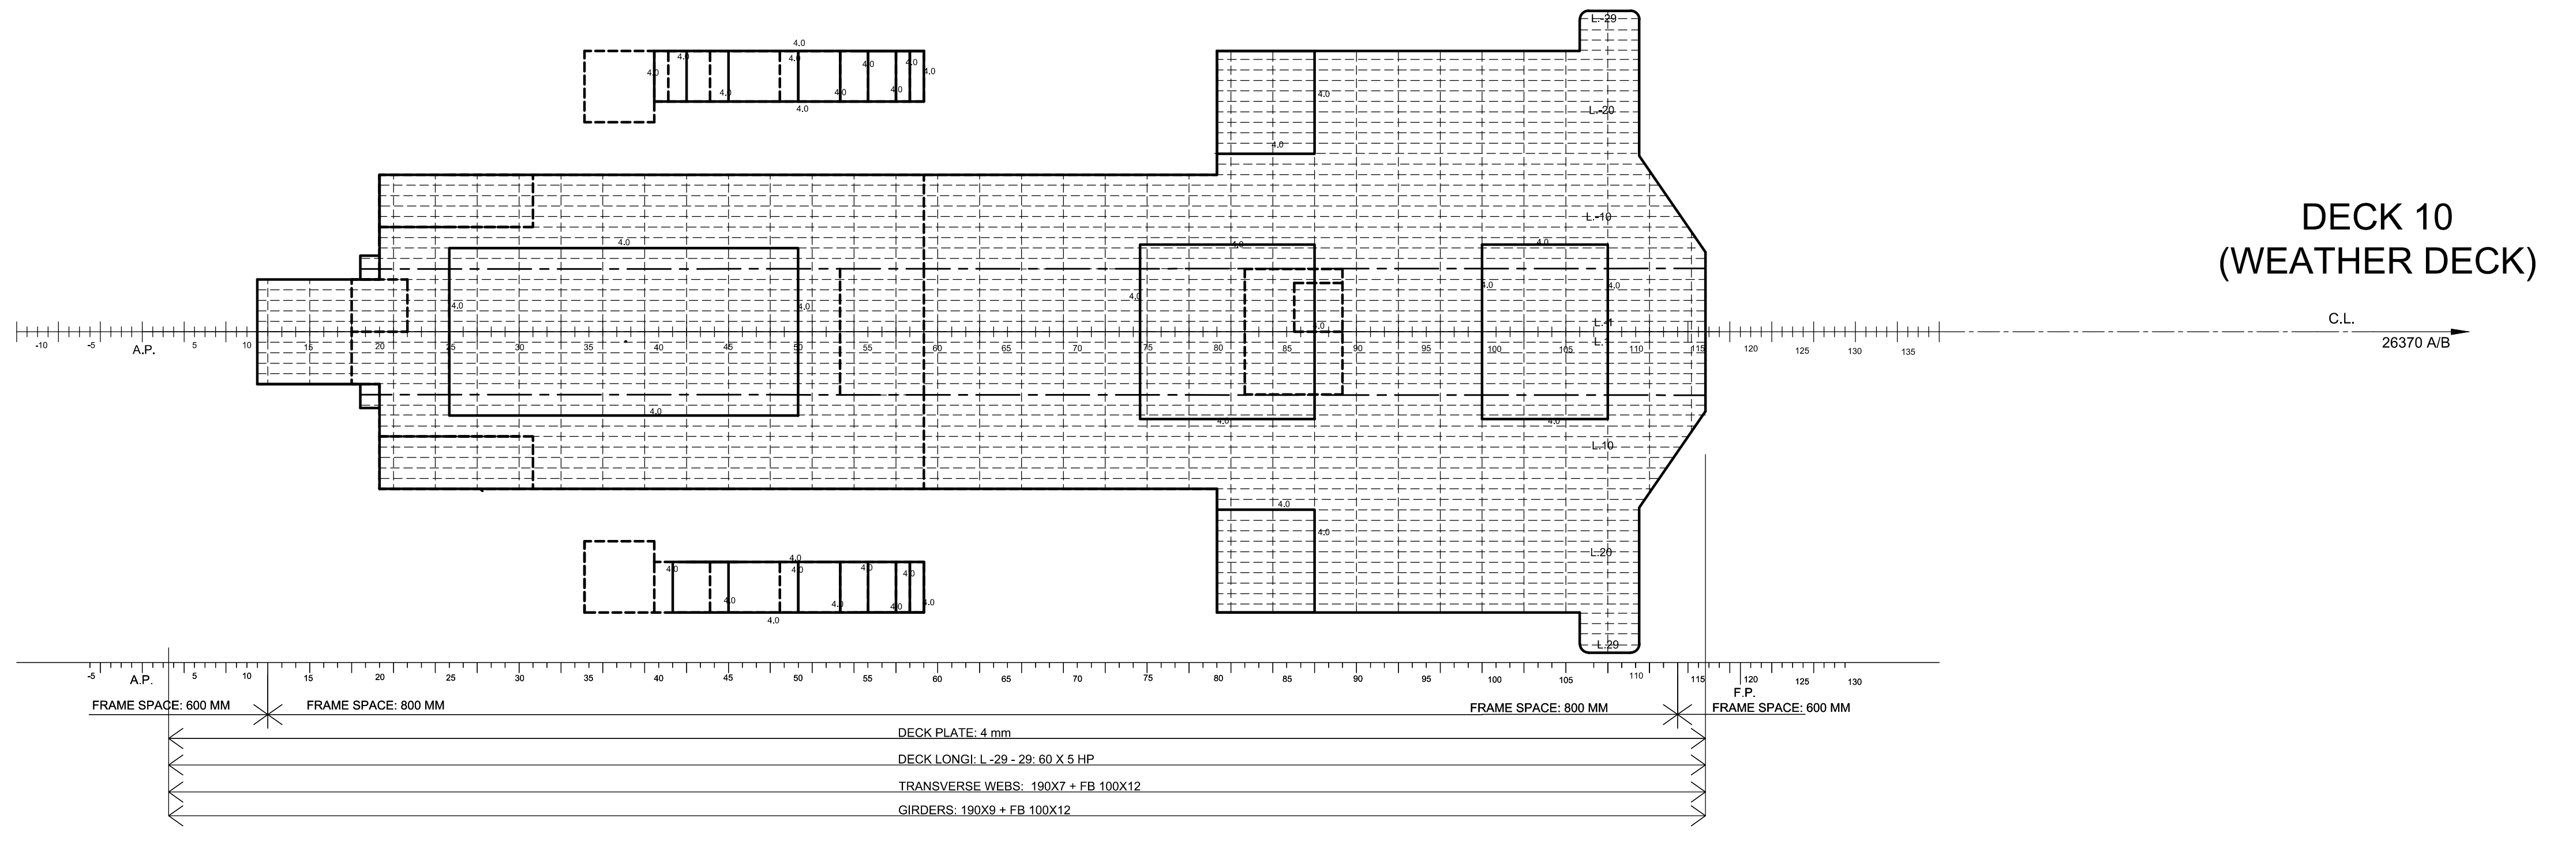

PRINCIPAL DIMENSIONS		
LENGTH	O.A.	103.940 M
LENGTH	B.P.	91.720 M
LENGTH	W.L.	95.154 M
BREADTH	(MLD)	32.200 M
DRAFT	DESIGN (MLD)	4.740 M
DRAFT	SCANT. (MLD)	5.489 M
HEIGHT TO DECK 4		9.570 M
HEIGHT TO DECK 6		15.170 M
DEADWEIGHT	at Tscant.	1650 T
SERVICE SPEED: 21 knots at Scantling Draft		

CLASSIFICATIONS		
BUREAU VERITAS		

COMPLEMENT		
DOMESTIC		
PASSENGER (SUMMER): 2225 PERSONS		
CREW: 65 PERSONS		

CARGO CAPACITIES		
568 LANE METERS AND 122 CARS		
OR 240 LANE METERS AND 274 CARS		

NATIONAL STAR - 100M RO-PAX		
-----------------------------	--	--

PROFILE & DECKS PLAN		
----------------------	--	--

SCALE	ΕΡΓΑΣΤΗΡΙΟ ΜΕΤΕΩΡΟΛΟΓΙΑΣ ΚΑΙ ΚΑΤΑΡΤΙΣΗΣ	ΕΡΓΑΣΤΗΡΙΟ ΜΕΤΕΩΡΟΛΟΓΙΑΣ ΚΑΙ ΚΑΤΑΡΤΙΣΗΣ
1/250	ΕΡΓΑΣΤΗΡΙΟ ΜΕΤΕΩΡΟΛΟΓΙΑΣ ΚΑΙ ΚΑΤΑΡΤΙΣΗΣ	ΕΡΓΑΣΤΗΡΙΟ ΜΕΤΕΩΡΟΛΟΓΙΑΣ ΚΑΙ ΚΑΤΑΡΤΙΣΗΣ

DESIGNED BY	ΣΟΤΗΡΗΣ ΚΙΚΙΟΥΠΟΥΛΟΣ	DATE
	ΣΟΤΗΡΗΣ ΚΙΚΙΟΥΠΟΥΛΟΣ	JUN 2013